



PRODUCT SUBMITTAL



Cavity Net DT

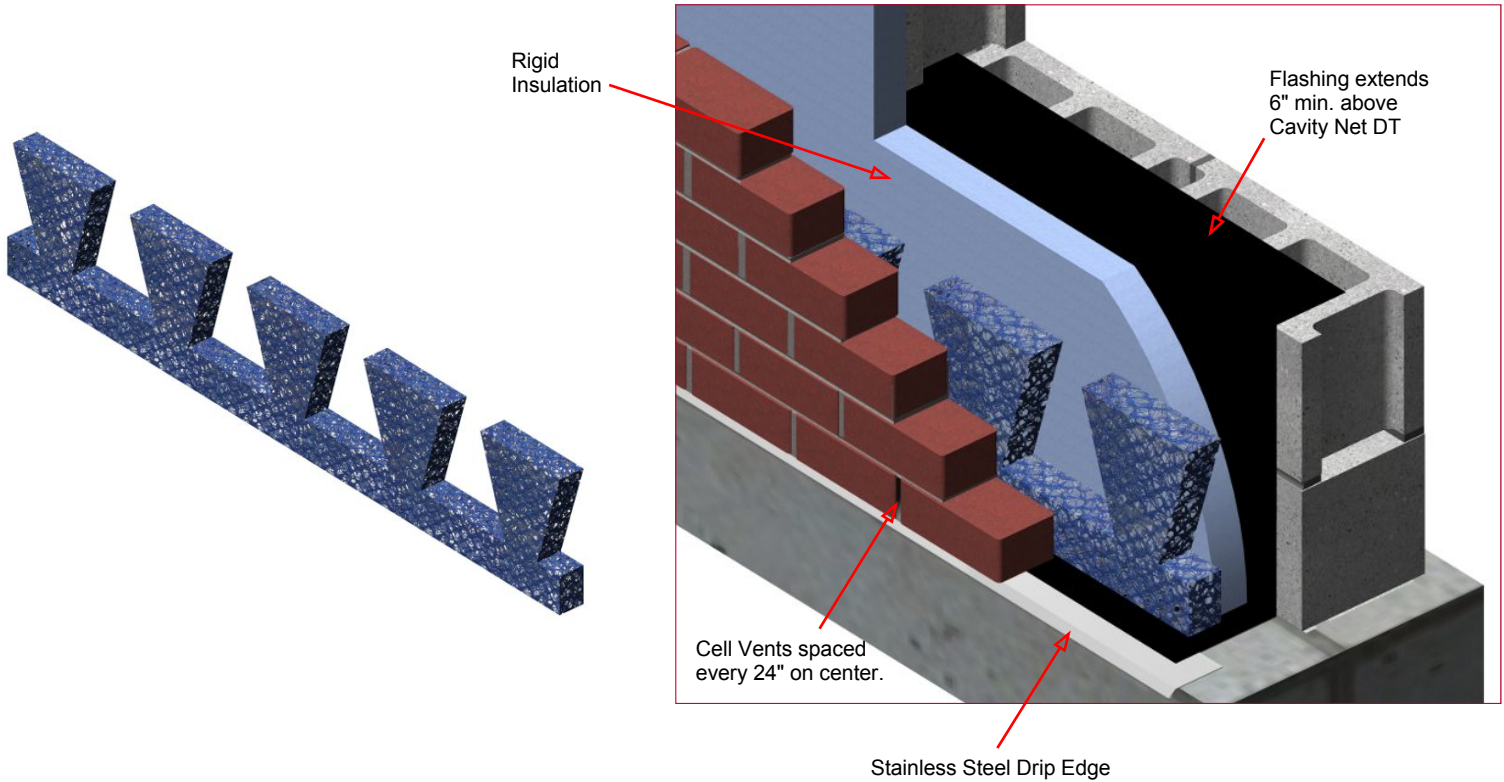

DESCRIPTION / FEATURES	SIZES
<p>Cavity Net DT is used in masonry cavity wall construction. Manufactured from high-strength nylon with a 95% open three dimensional matrix, Cavity Net DT allows air and water to flow freely. It's unique dovetail shape with continuous base suspends mortar droppings at two levels preventing mortar bridging and allows moisture to exit the wall through weeps or vents.</p> <p>Features:</p> <ul style="list-style-type: none"> • 95% Open Nylon Mesh allows unobstructed passage of air and water allowing wall cavity to dry and drain quickly. • Design permanently suspends mortar droppings preventing any blockage of weep holes. • Compressible to allow for cavity variations. • Durable nylon composition designed to last the lifespan of the building. • Ease of installation - Just place in cavity. 	<p>CAVITY NET DT :</p> <p>10" High x 5' Long 100lf / box.</p> <p>THICKNESS:</p> <p>□ 1" □ 2"</p> <p>NOTE: WIRE-BOND recommends the use of Cell Vents or Weeps <u>with Screens</u> when using Cavity Net DT instead of a insect barrier when required.</p> 

Corporate Office: 400 Rountree Rd Charlotte, NC 28217
 TEL: (800) 849-6722 FAX: (704) 525-3761

Memphis Plant: 2365 Harbor Ave. Memphis, TN 38113
 TEL: (800) 441-8359 FAX: (901) 775-9449

Mailing Address: P.O. Box 240988 Charlotte, NC 28224

Mailing Address: P.O. Box 13124 Memphis, TN 38113

